

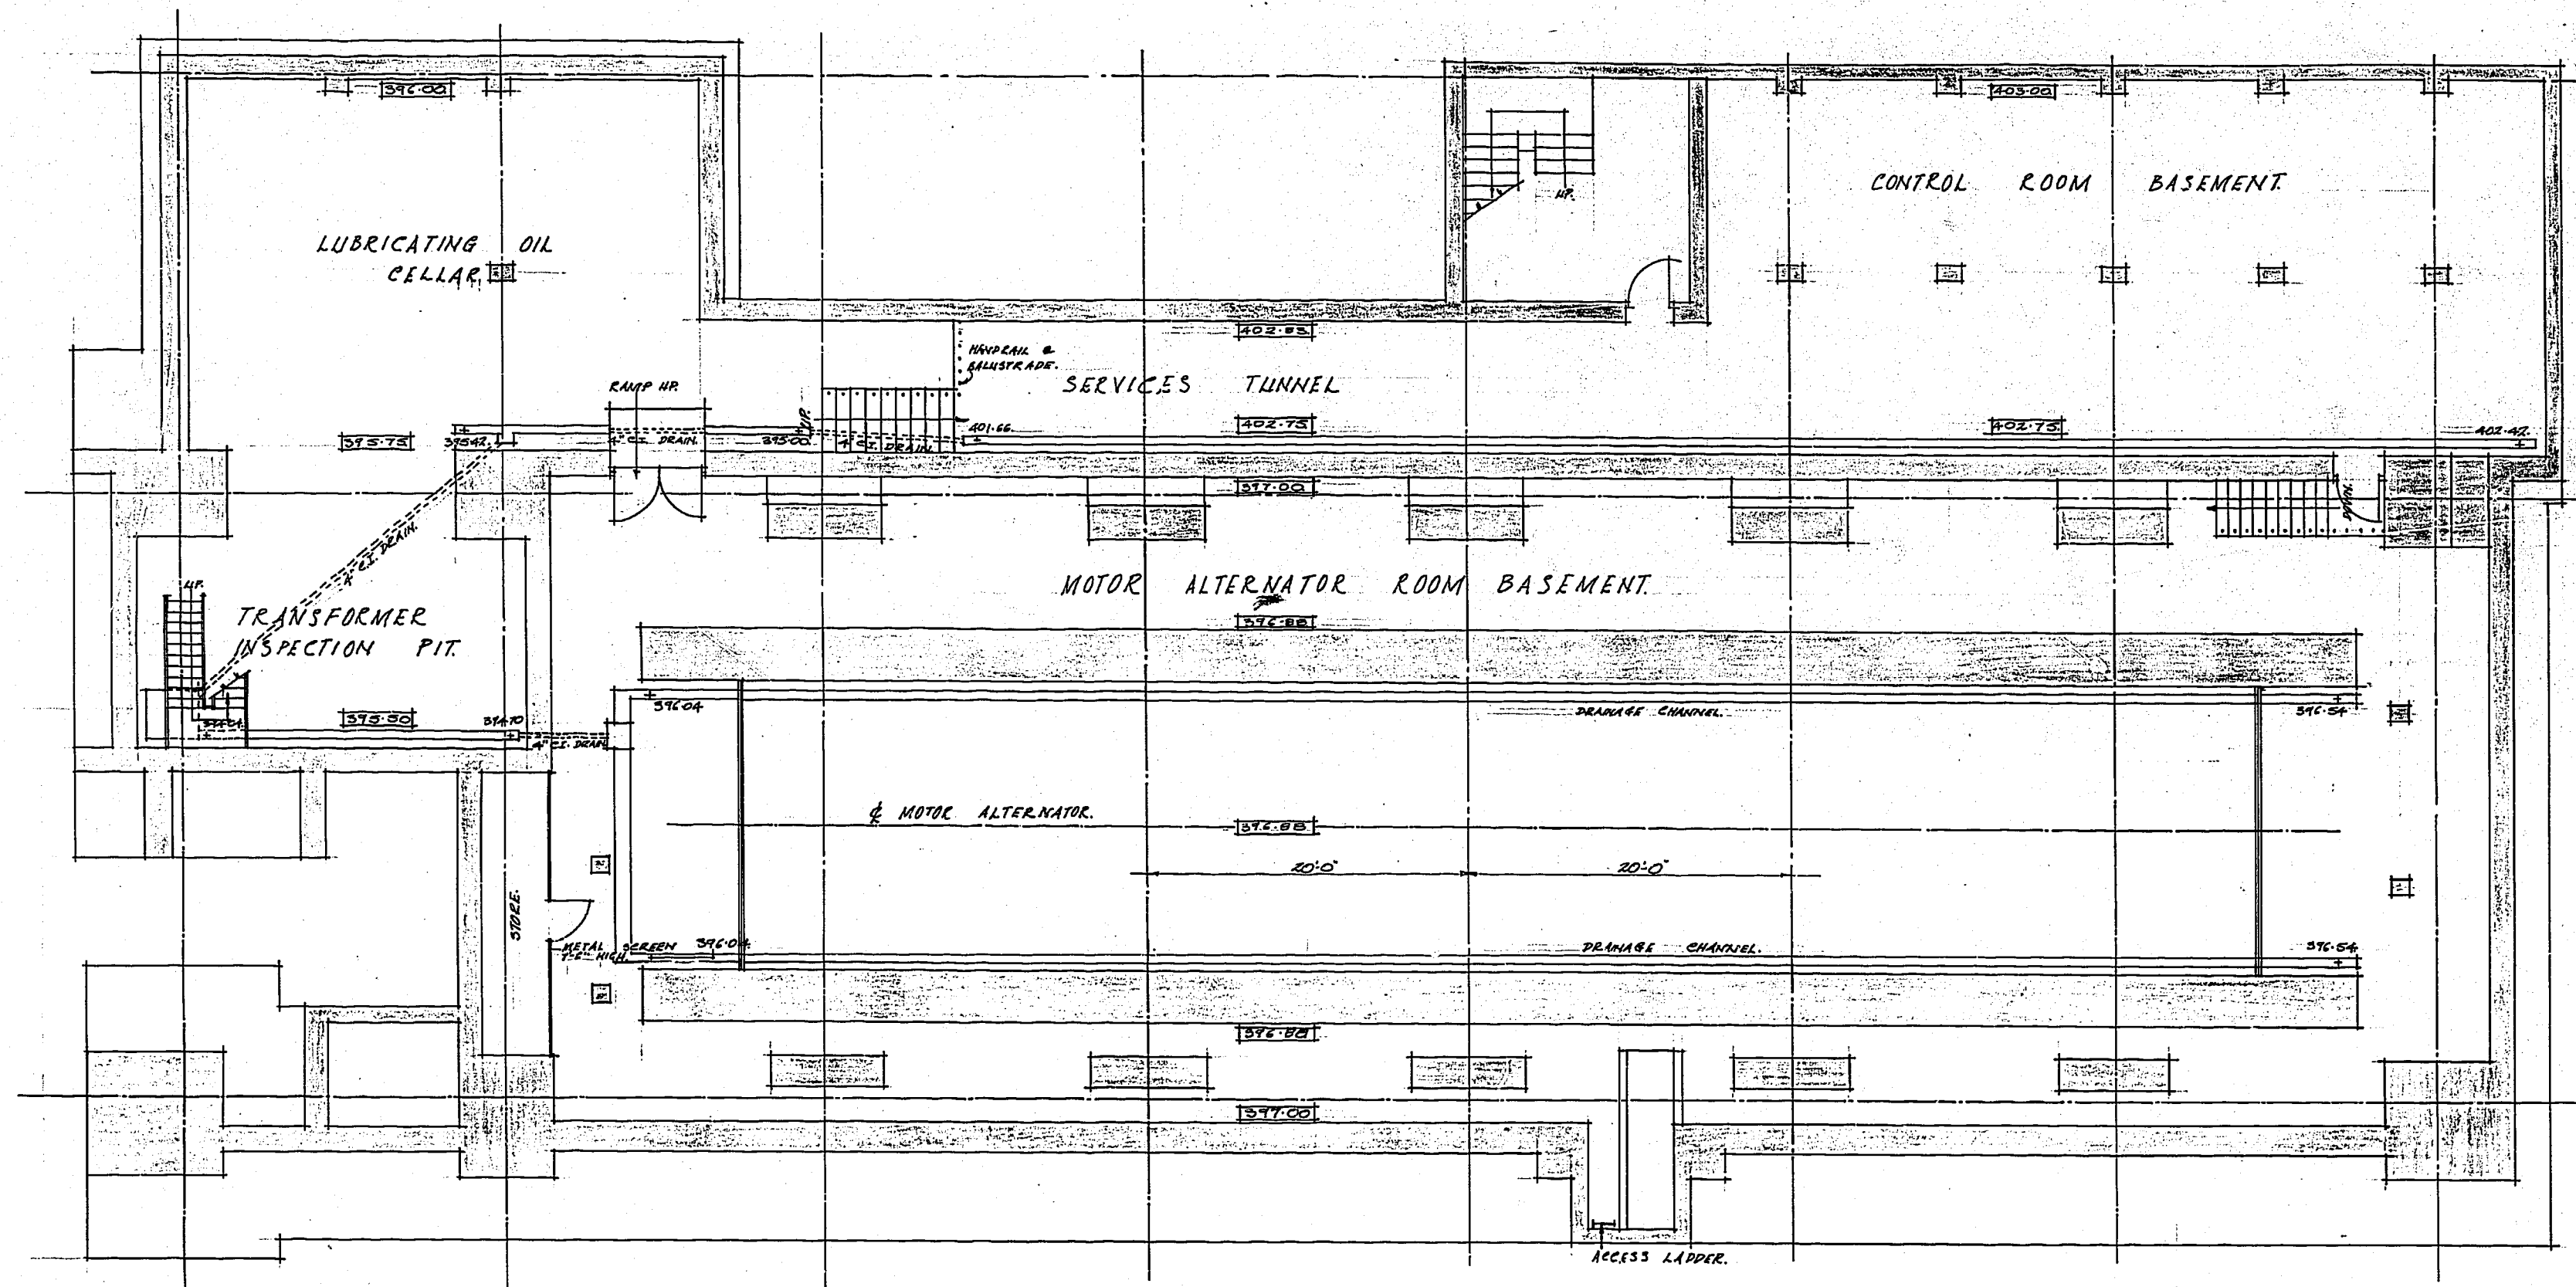


DRG No. D.R. 010826

D.R. 010826

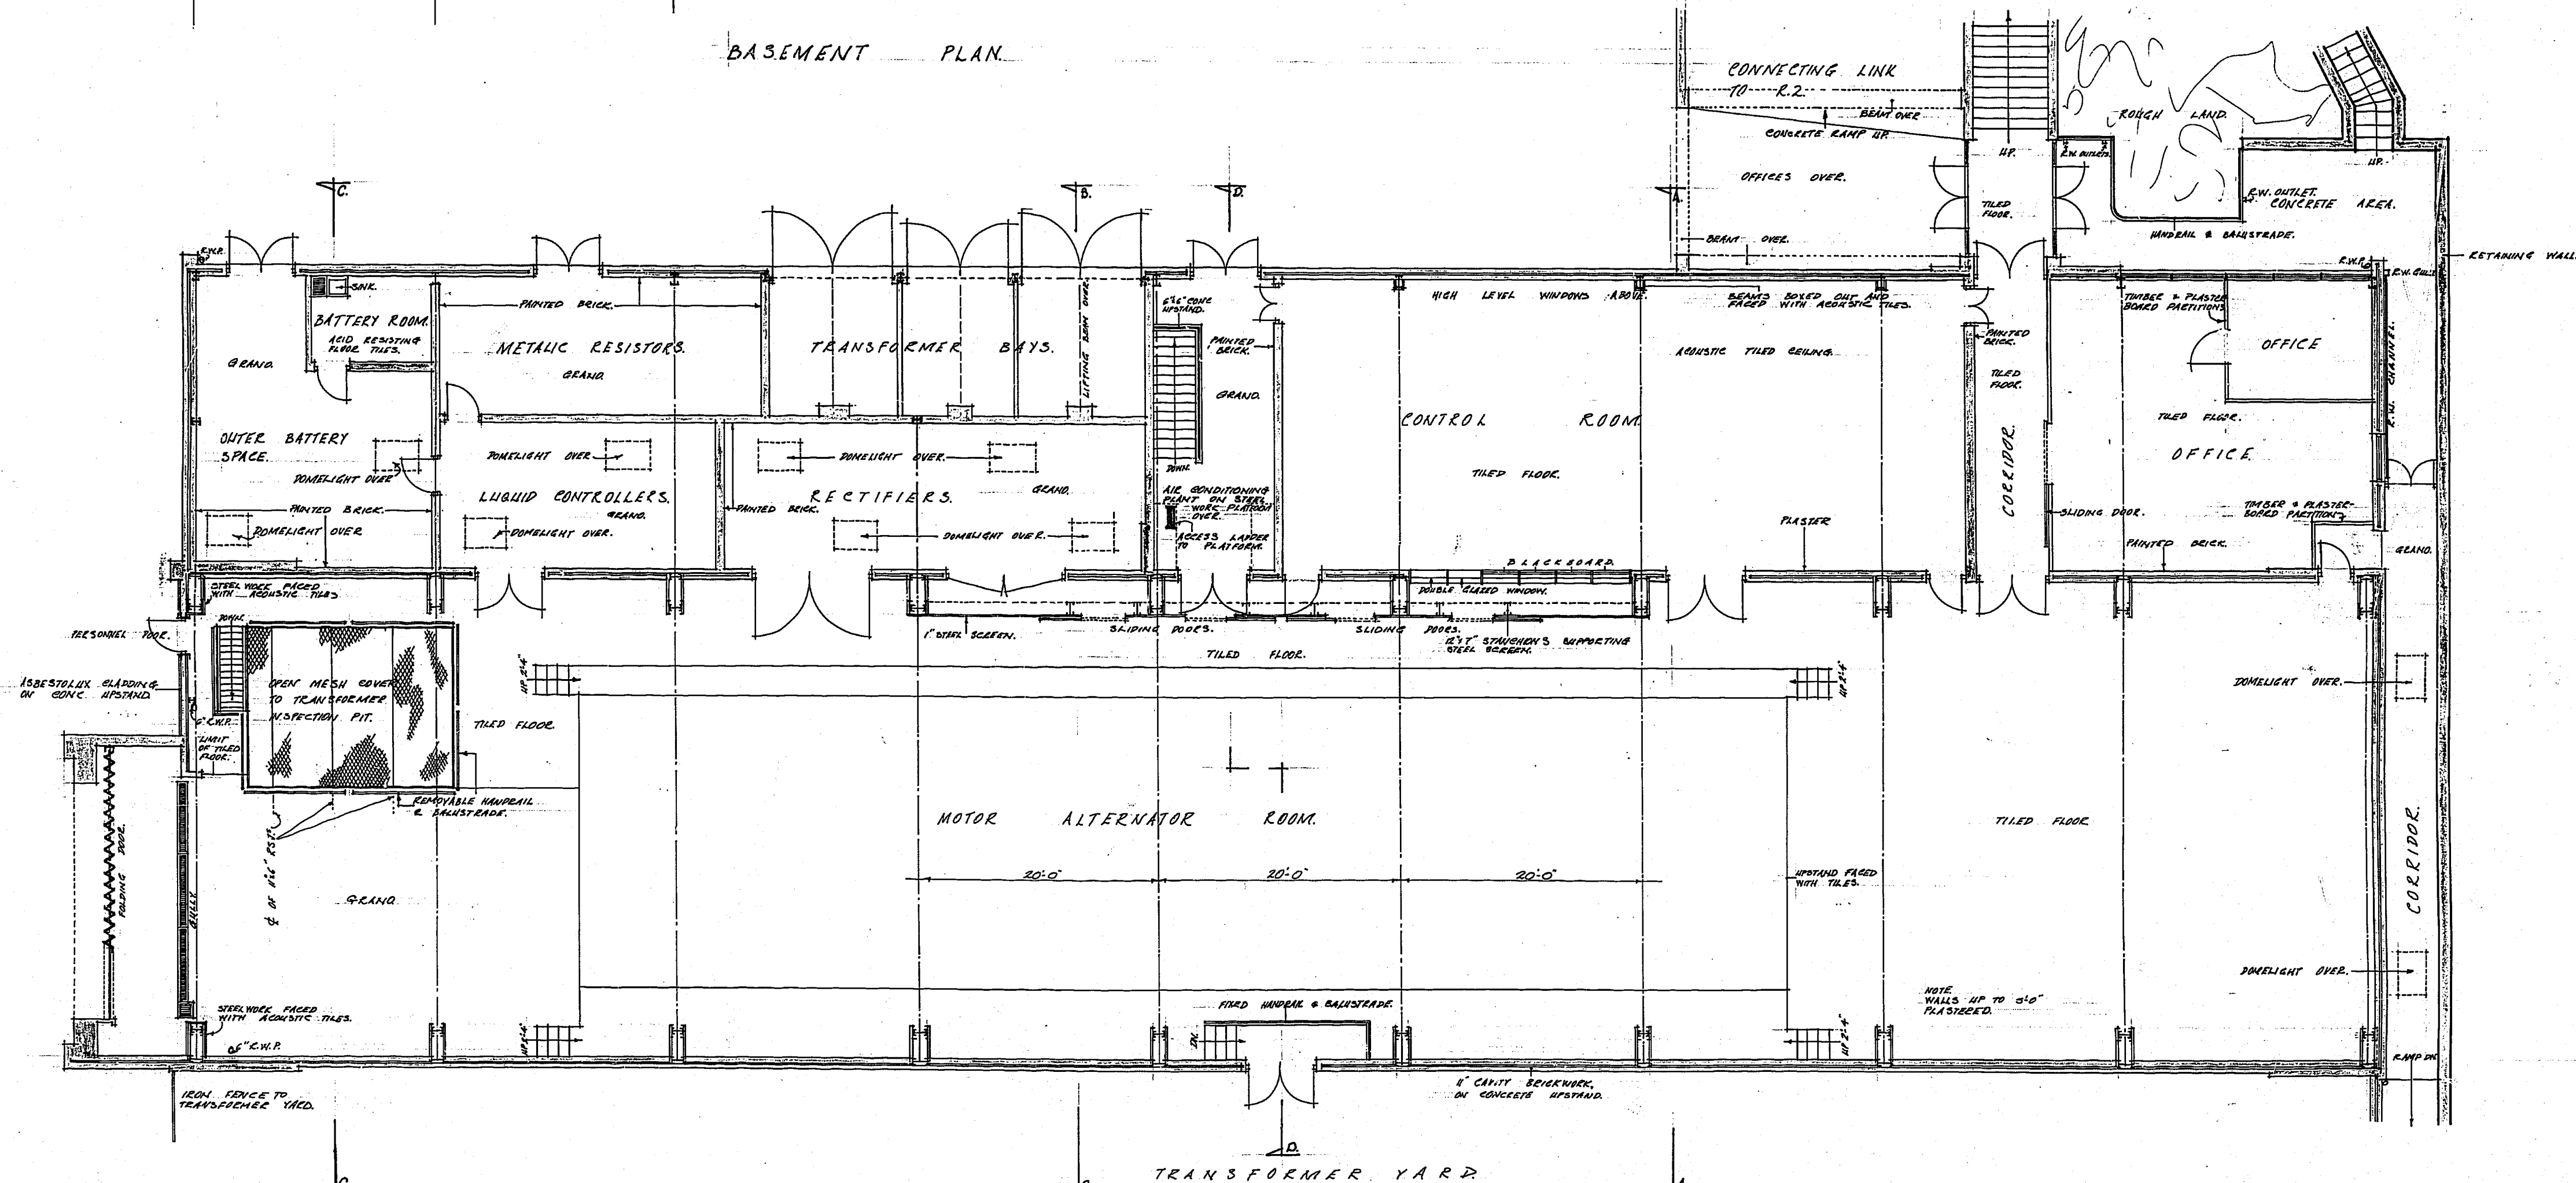

BASEMENT PLAN.

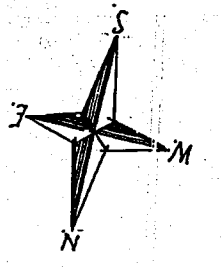

GROUND FLOOR PLAN.

JOB No.	
PROJECT No.	
DRAWN	M.C.W.
CHKD.	
APPD.	
ISSUE	DATE
MOD. No.	

MATERIAL SPECIFICATION	FINISH SURFACE ROUGHNESS	TOLERANCES DIMS. IN FEET SCALE 1/8" IN = 1 FT.	CONTRACTOR RUTHERFORD LABORATORY, CHILTON	R.3.
TITLE R.3 ALTERNATOR BUILDING GROUND FLOOR AND BASEMENT PLANS.			DRAWING NO. DR. 010826.	

PLA/R3/1407